

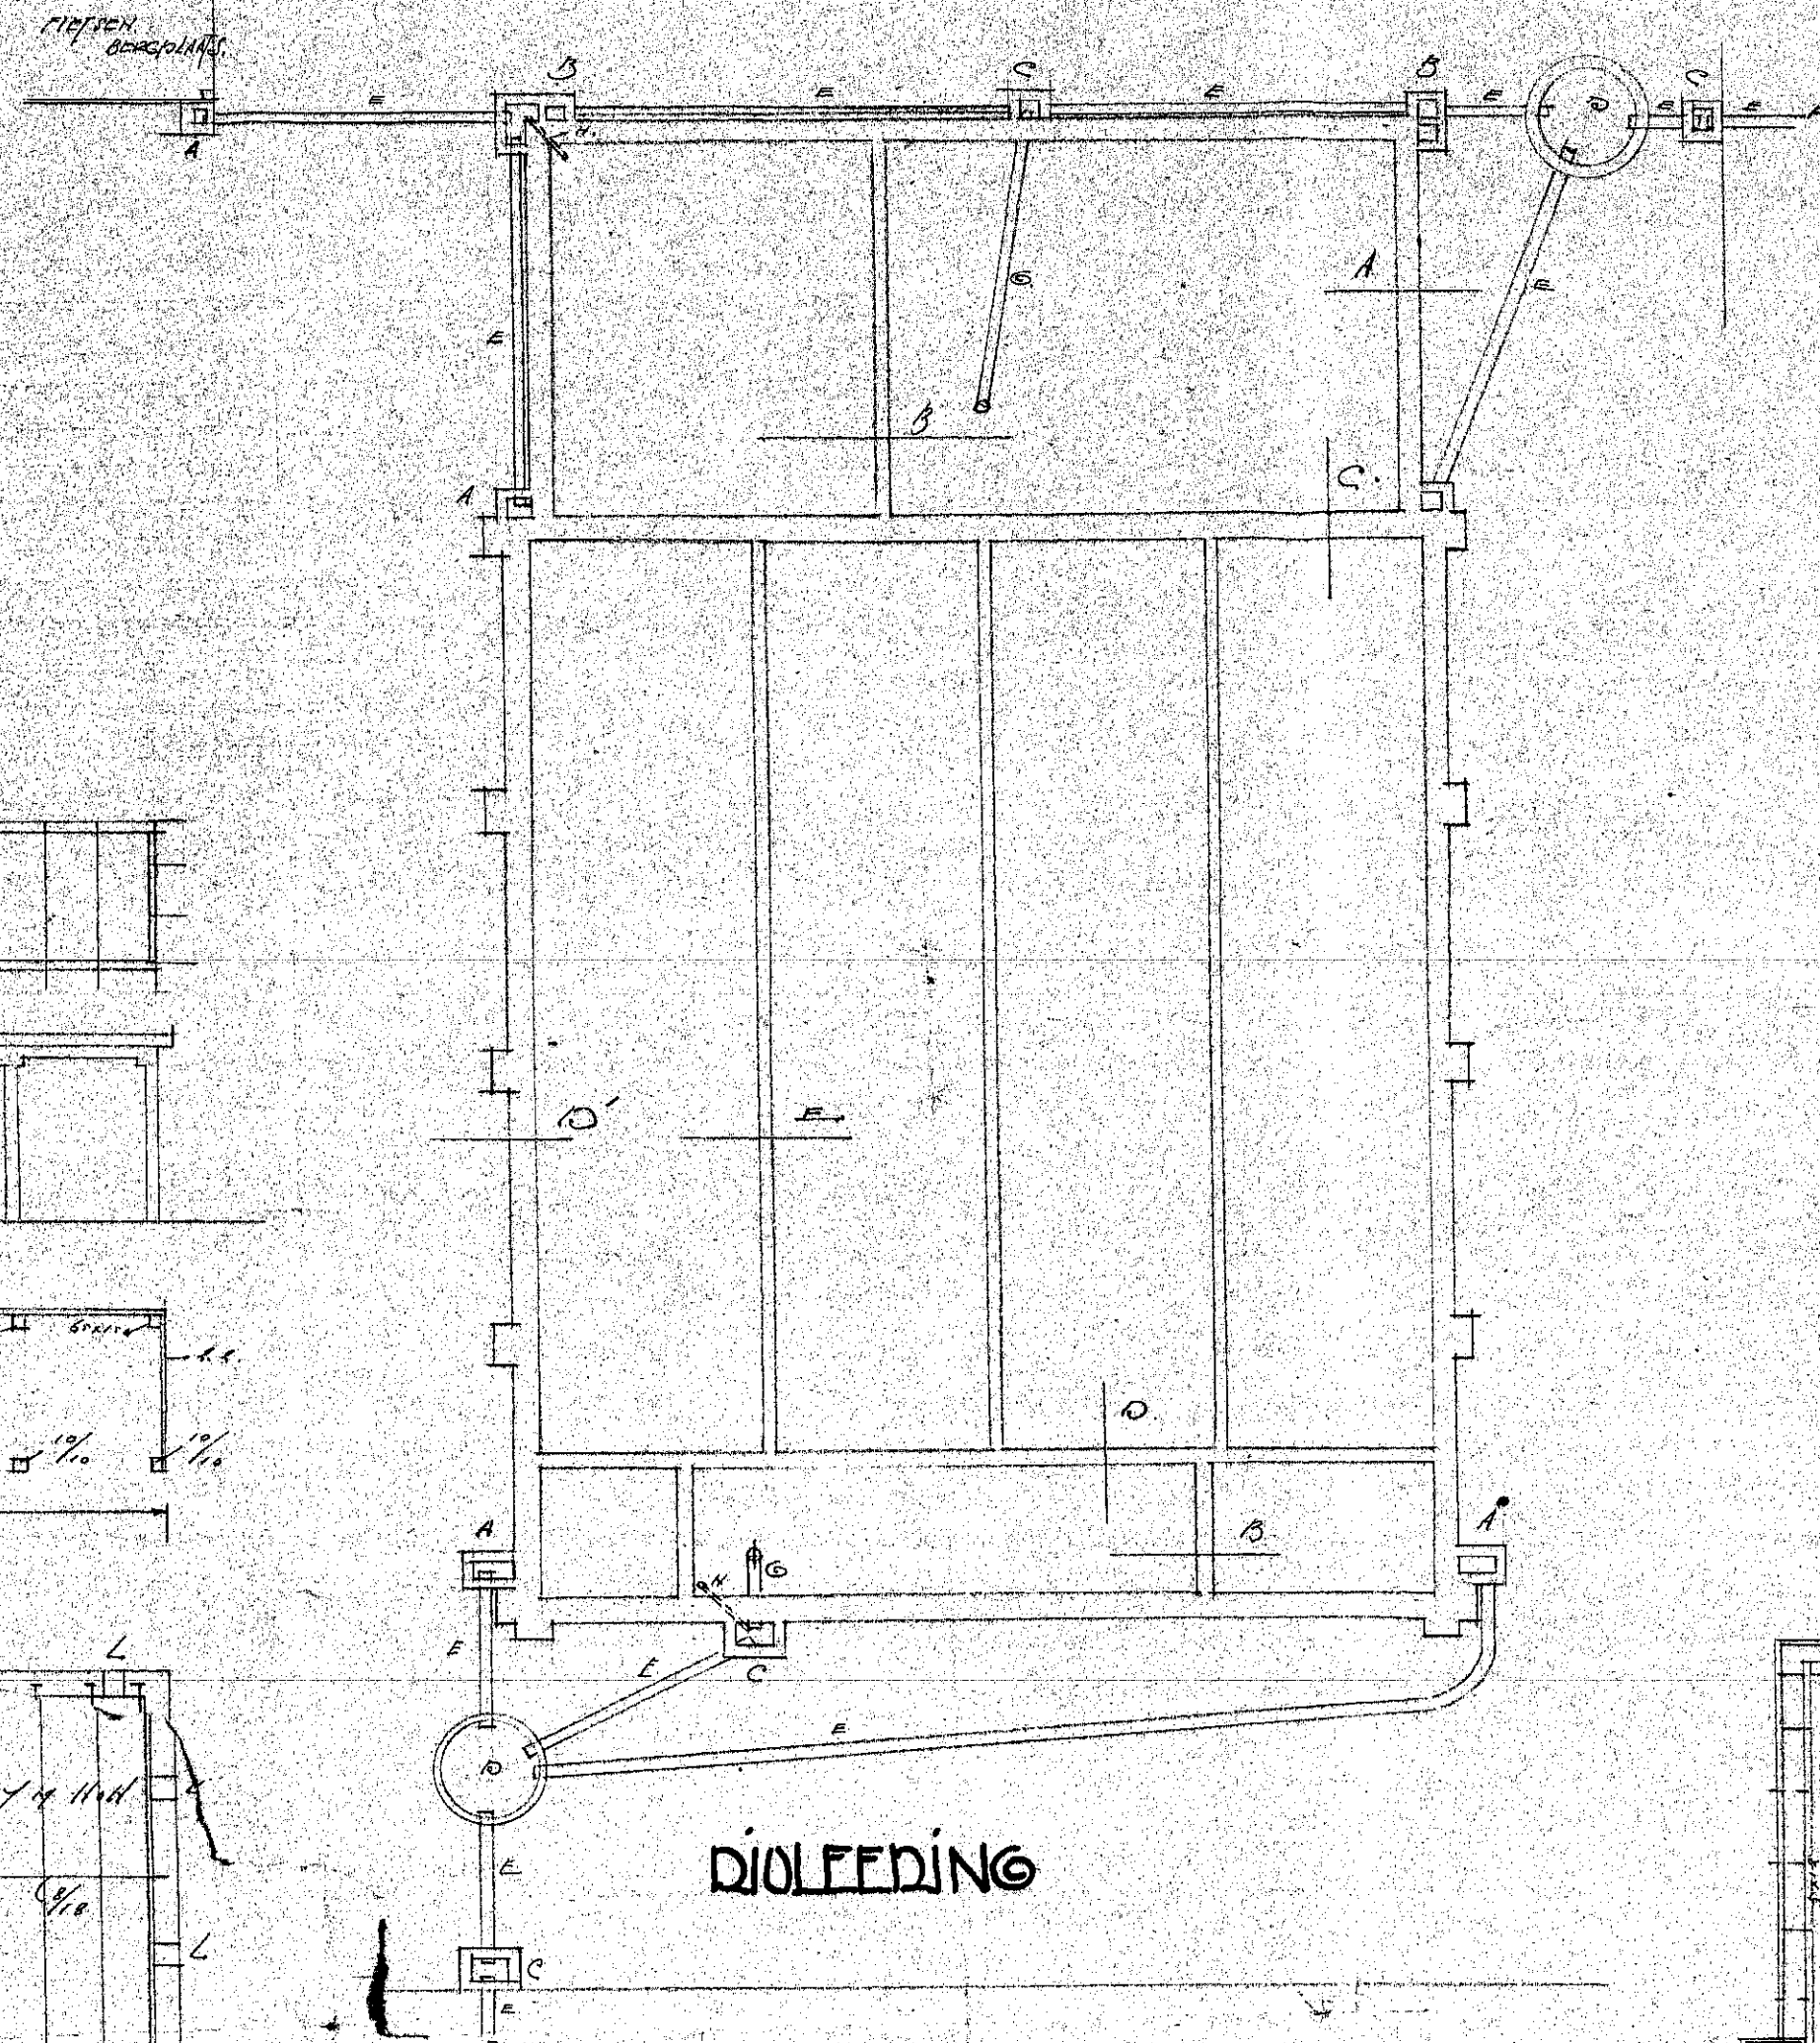


DE NVOL.


- 1. METSELWERK
- 2. RUC. RUC. RUC.
- 3. KLEIN STIJN WAND
- 4. TREKDE BALKEN
- 5. TREK ANKERST. ANKERST.
- 6. BALK ANKERST.
- 7. REGEN PUT
- 8. PUT MET STANKSCHERM
- 9. CONTROL PUT
- 10. REGEN PUT 1/2" INCH
- 11. GRENZ. BUIS 1 1/2" INCH
- 12. HAAZ. OER. RIJOL
- 13. GEF. RIJOL. LEIDING. 1 1/2" INCH
- 14. GRENZ. BUIS
- 15. VENTILATIE. H.C. RIJOL. OF
- 16. HUIZ. RIJOL. OF VENTILATIE.

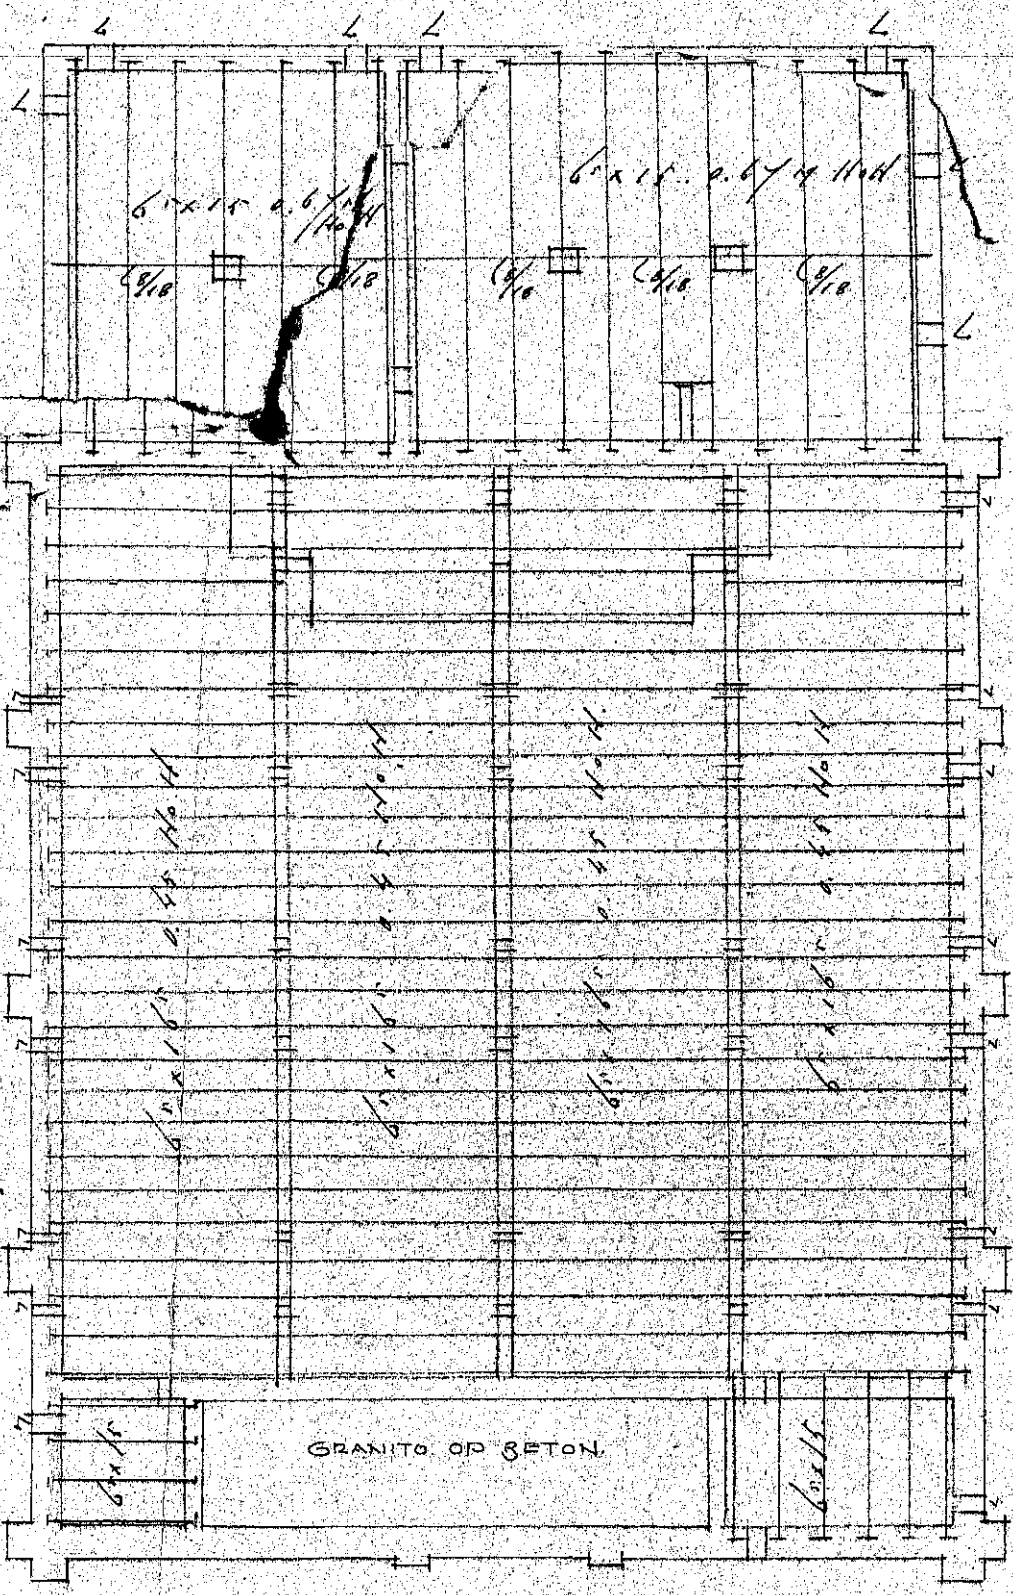


DYKIEL
BEDROPLAATS

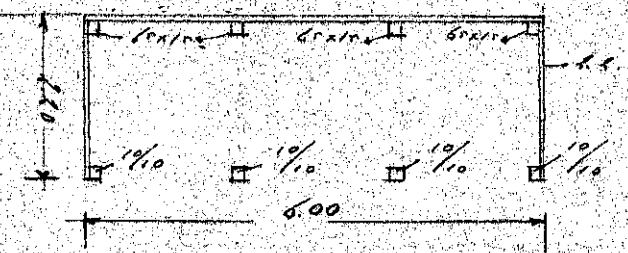

BEG. GROND. BALKLAAG.

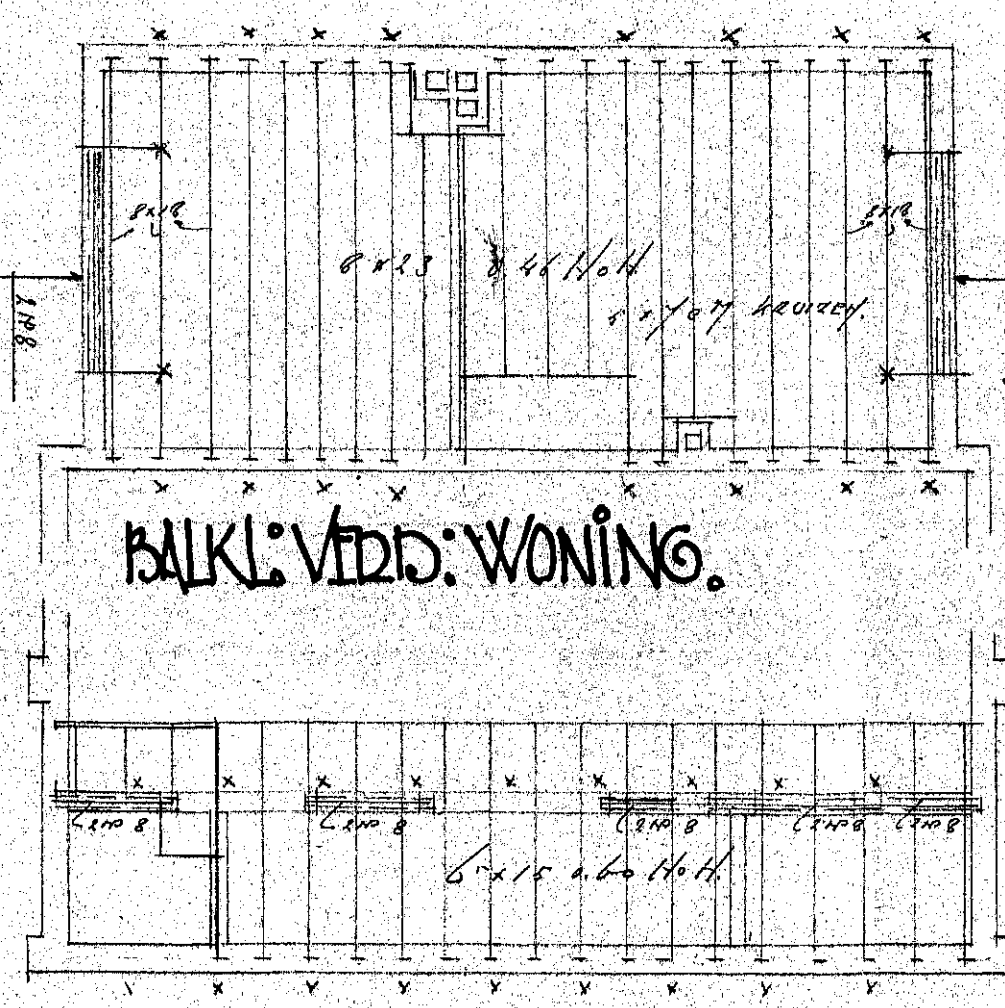

BALKLAAG. BALKON

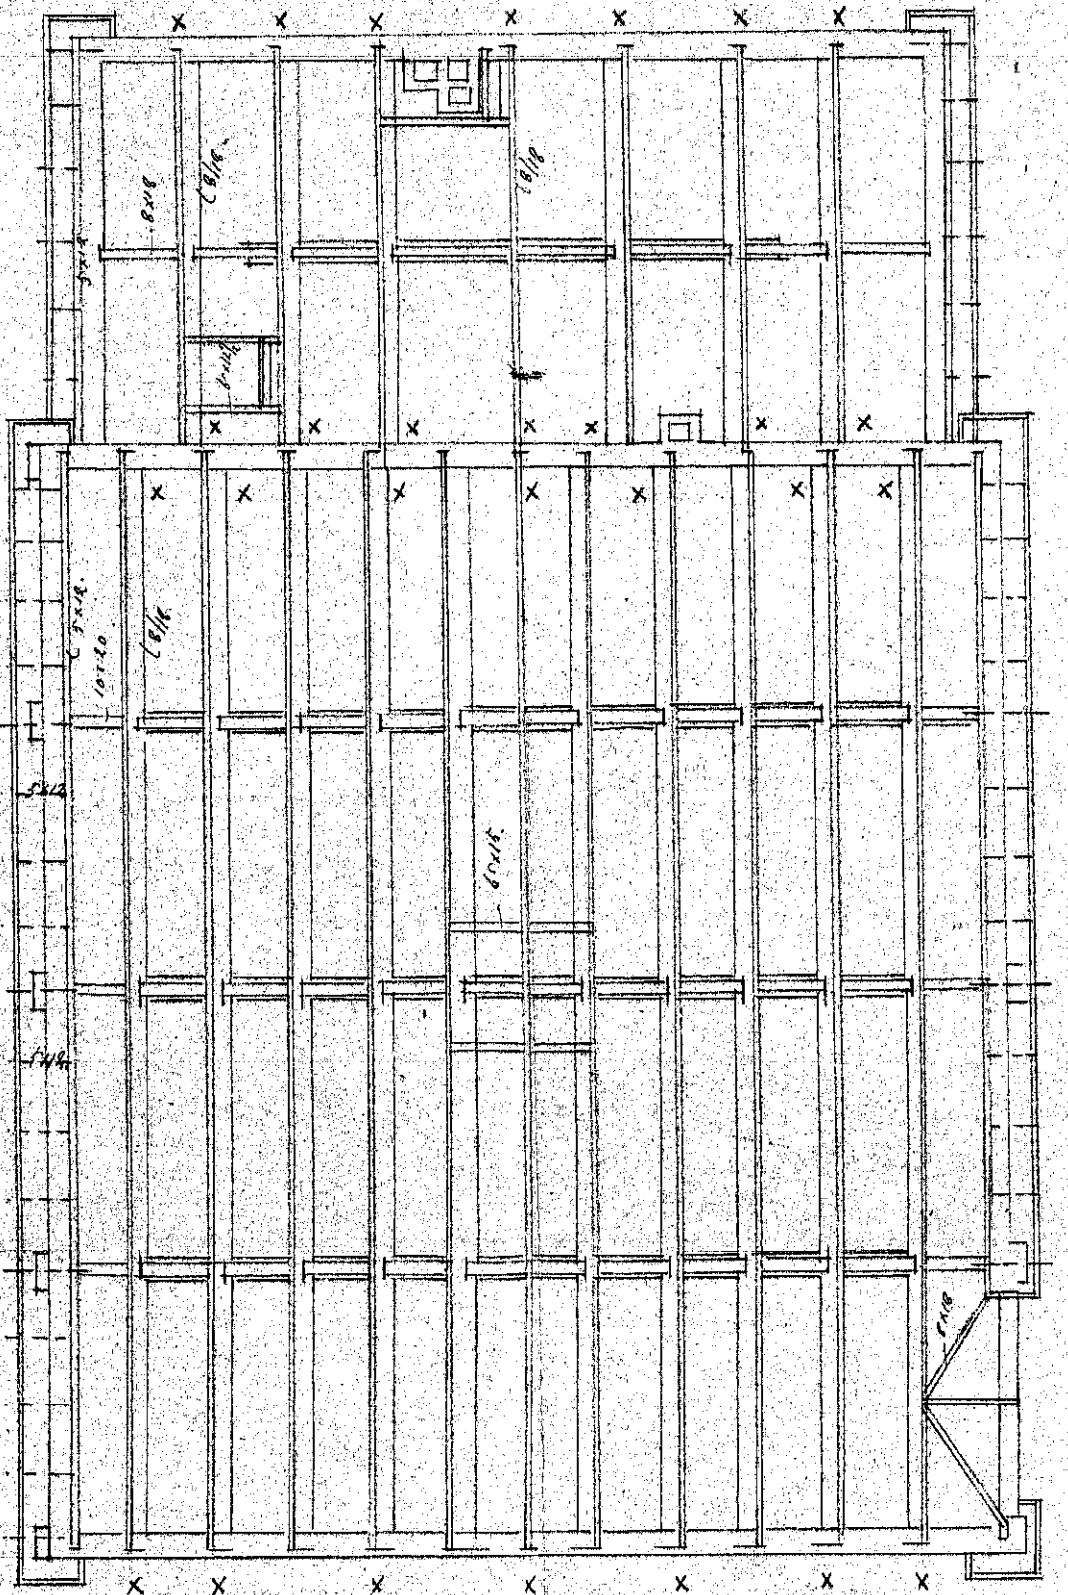


KAPPLAN.

DE AANVRAAGER.

W. Schepers

SITUATIE 1:500. SECTIE A
HEEMSTEDEN

HEKPAAL
HOOFDINGANG

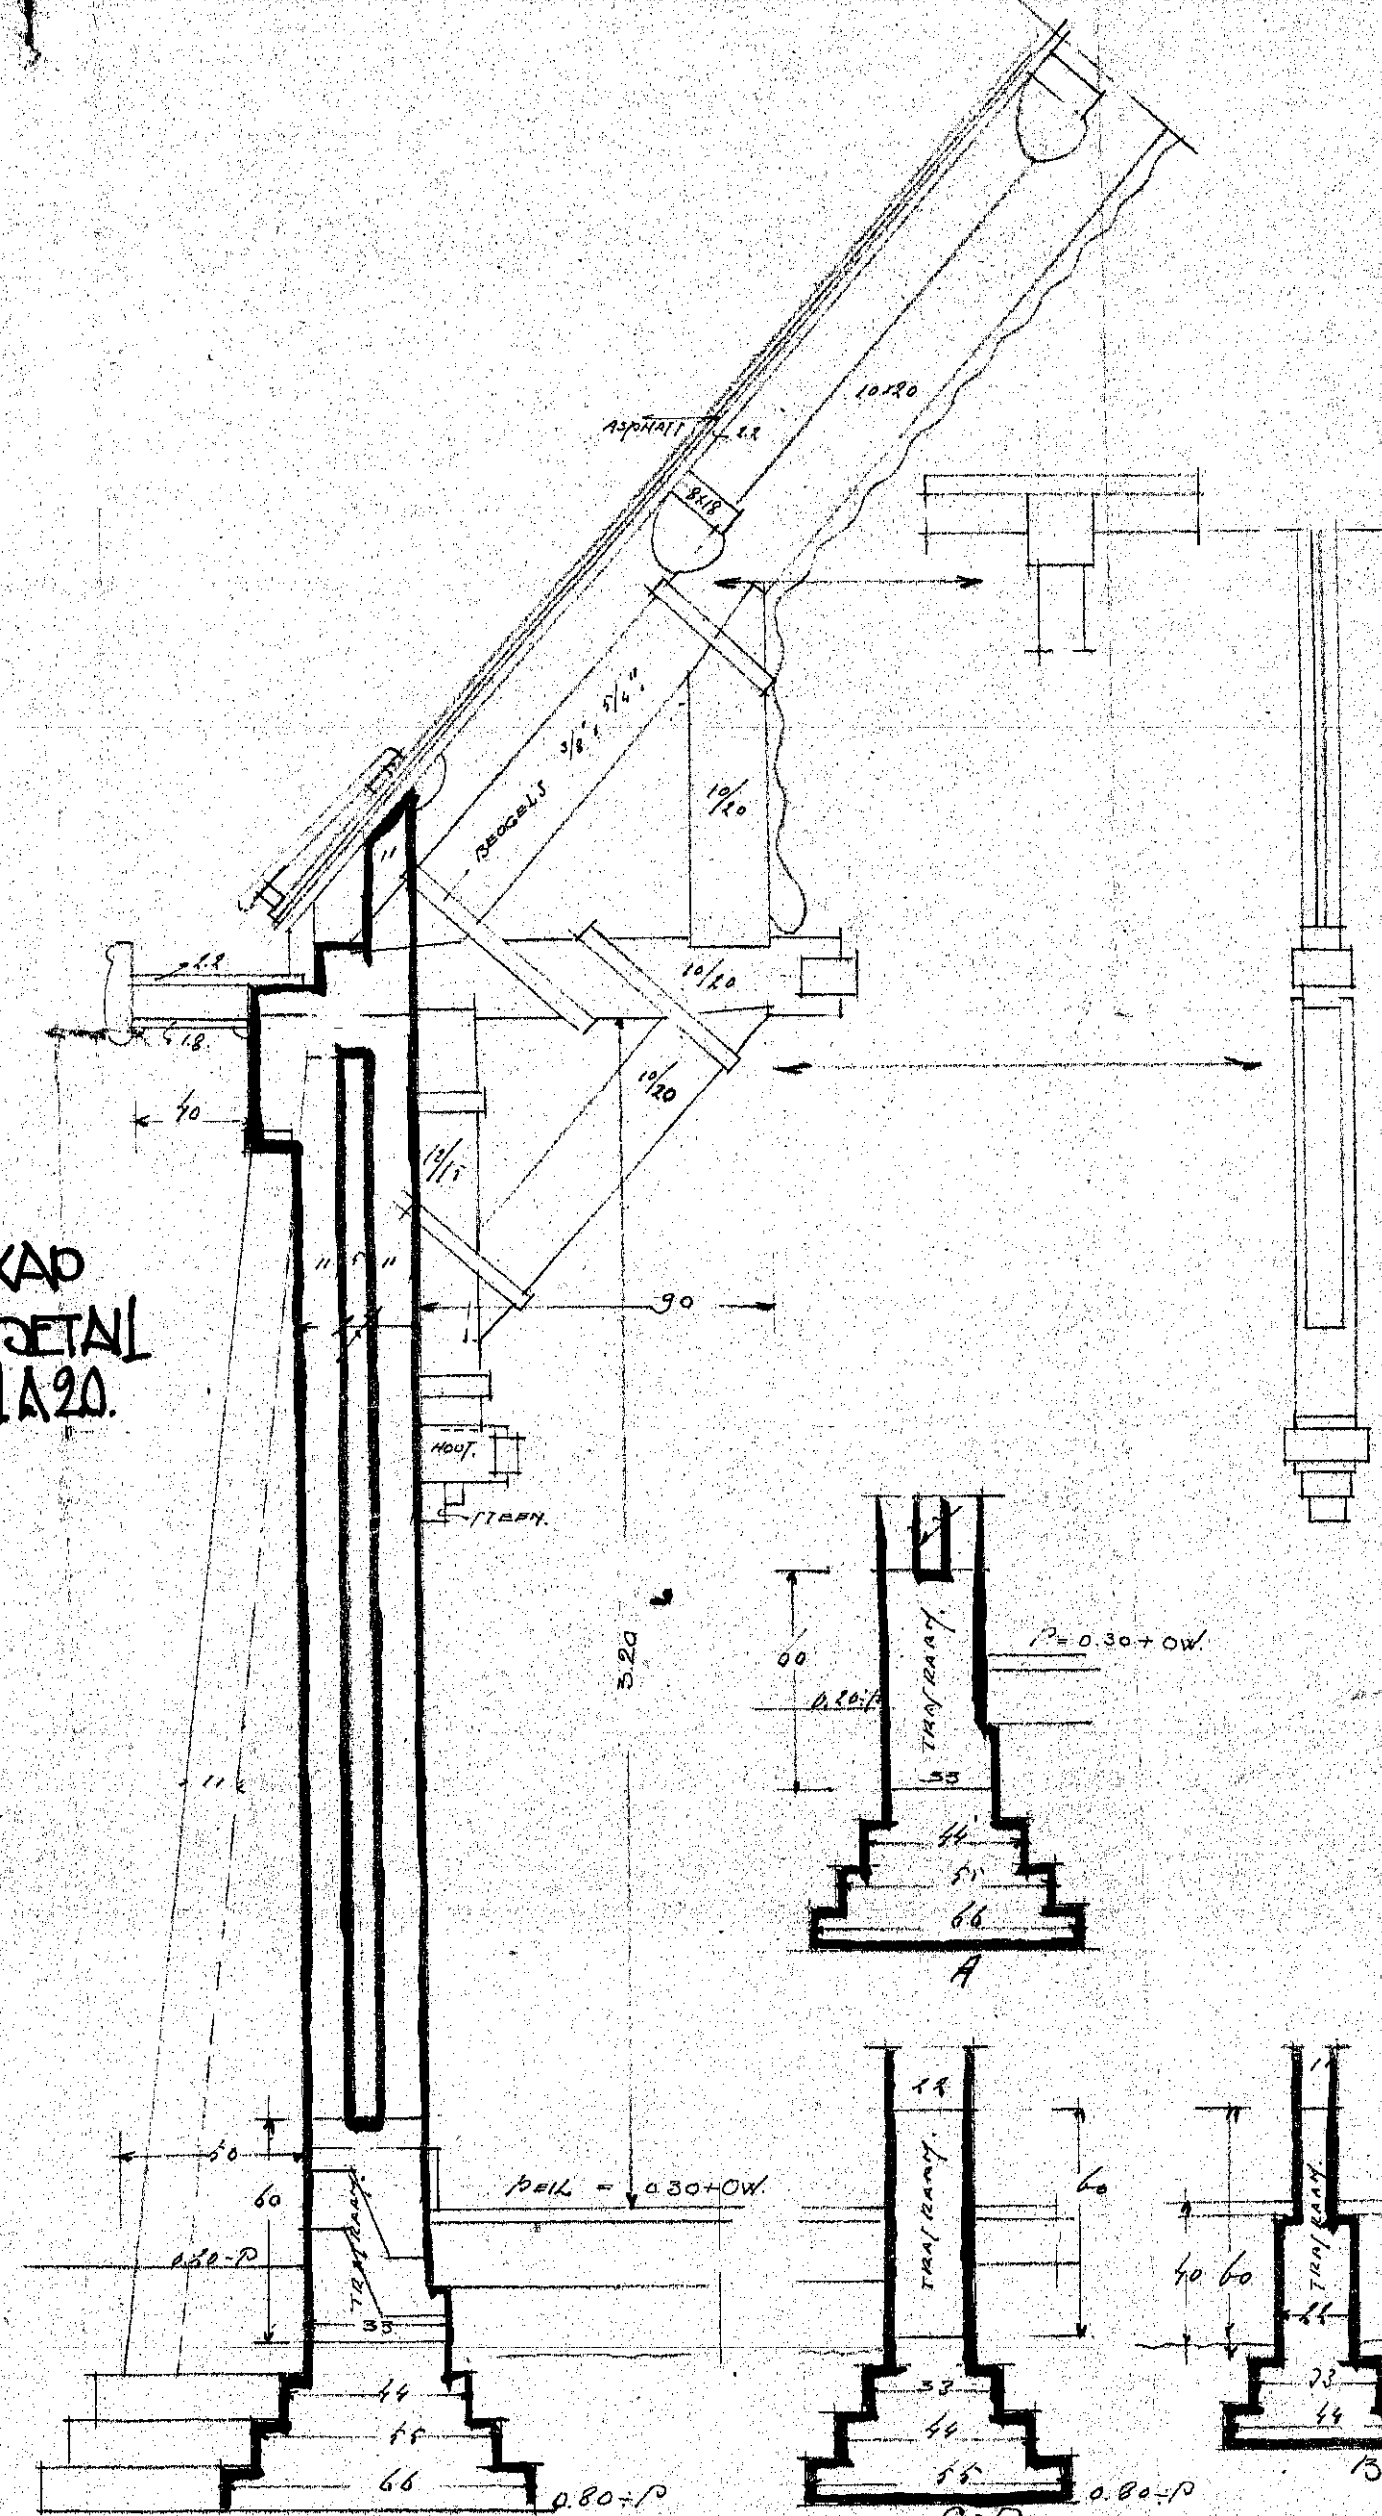

DETAILS FUNDERING 1:20

DE ARCHITECT

Huis. Tunning
MEI 1926


INGEKOMEN

29. APR. 1926

BOUWTOEZICHT
HEEMSTEDE

2375

a

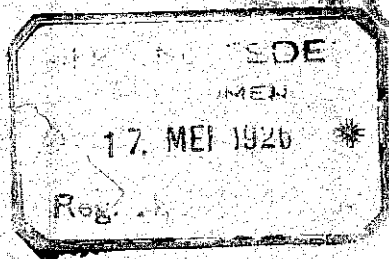

Bevoert bij beschikking van
Burgemeester en Wethouders van
HEEMSTEDE, den 18 MAY 1926

De Secretaris.

[Handwritten signature]