


HEEMSTEDE
SCHAAL 1A50.

**BESTEK 309.
BLAD N° 9.**

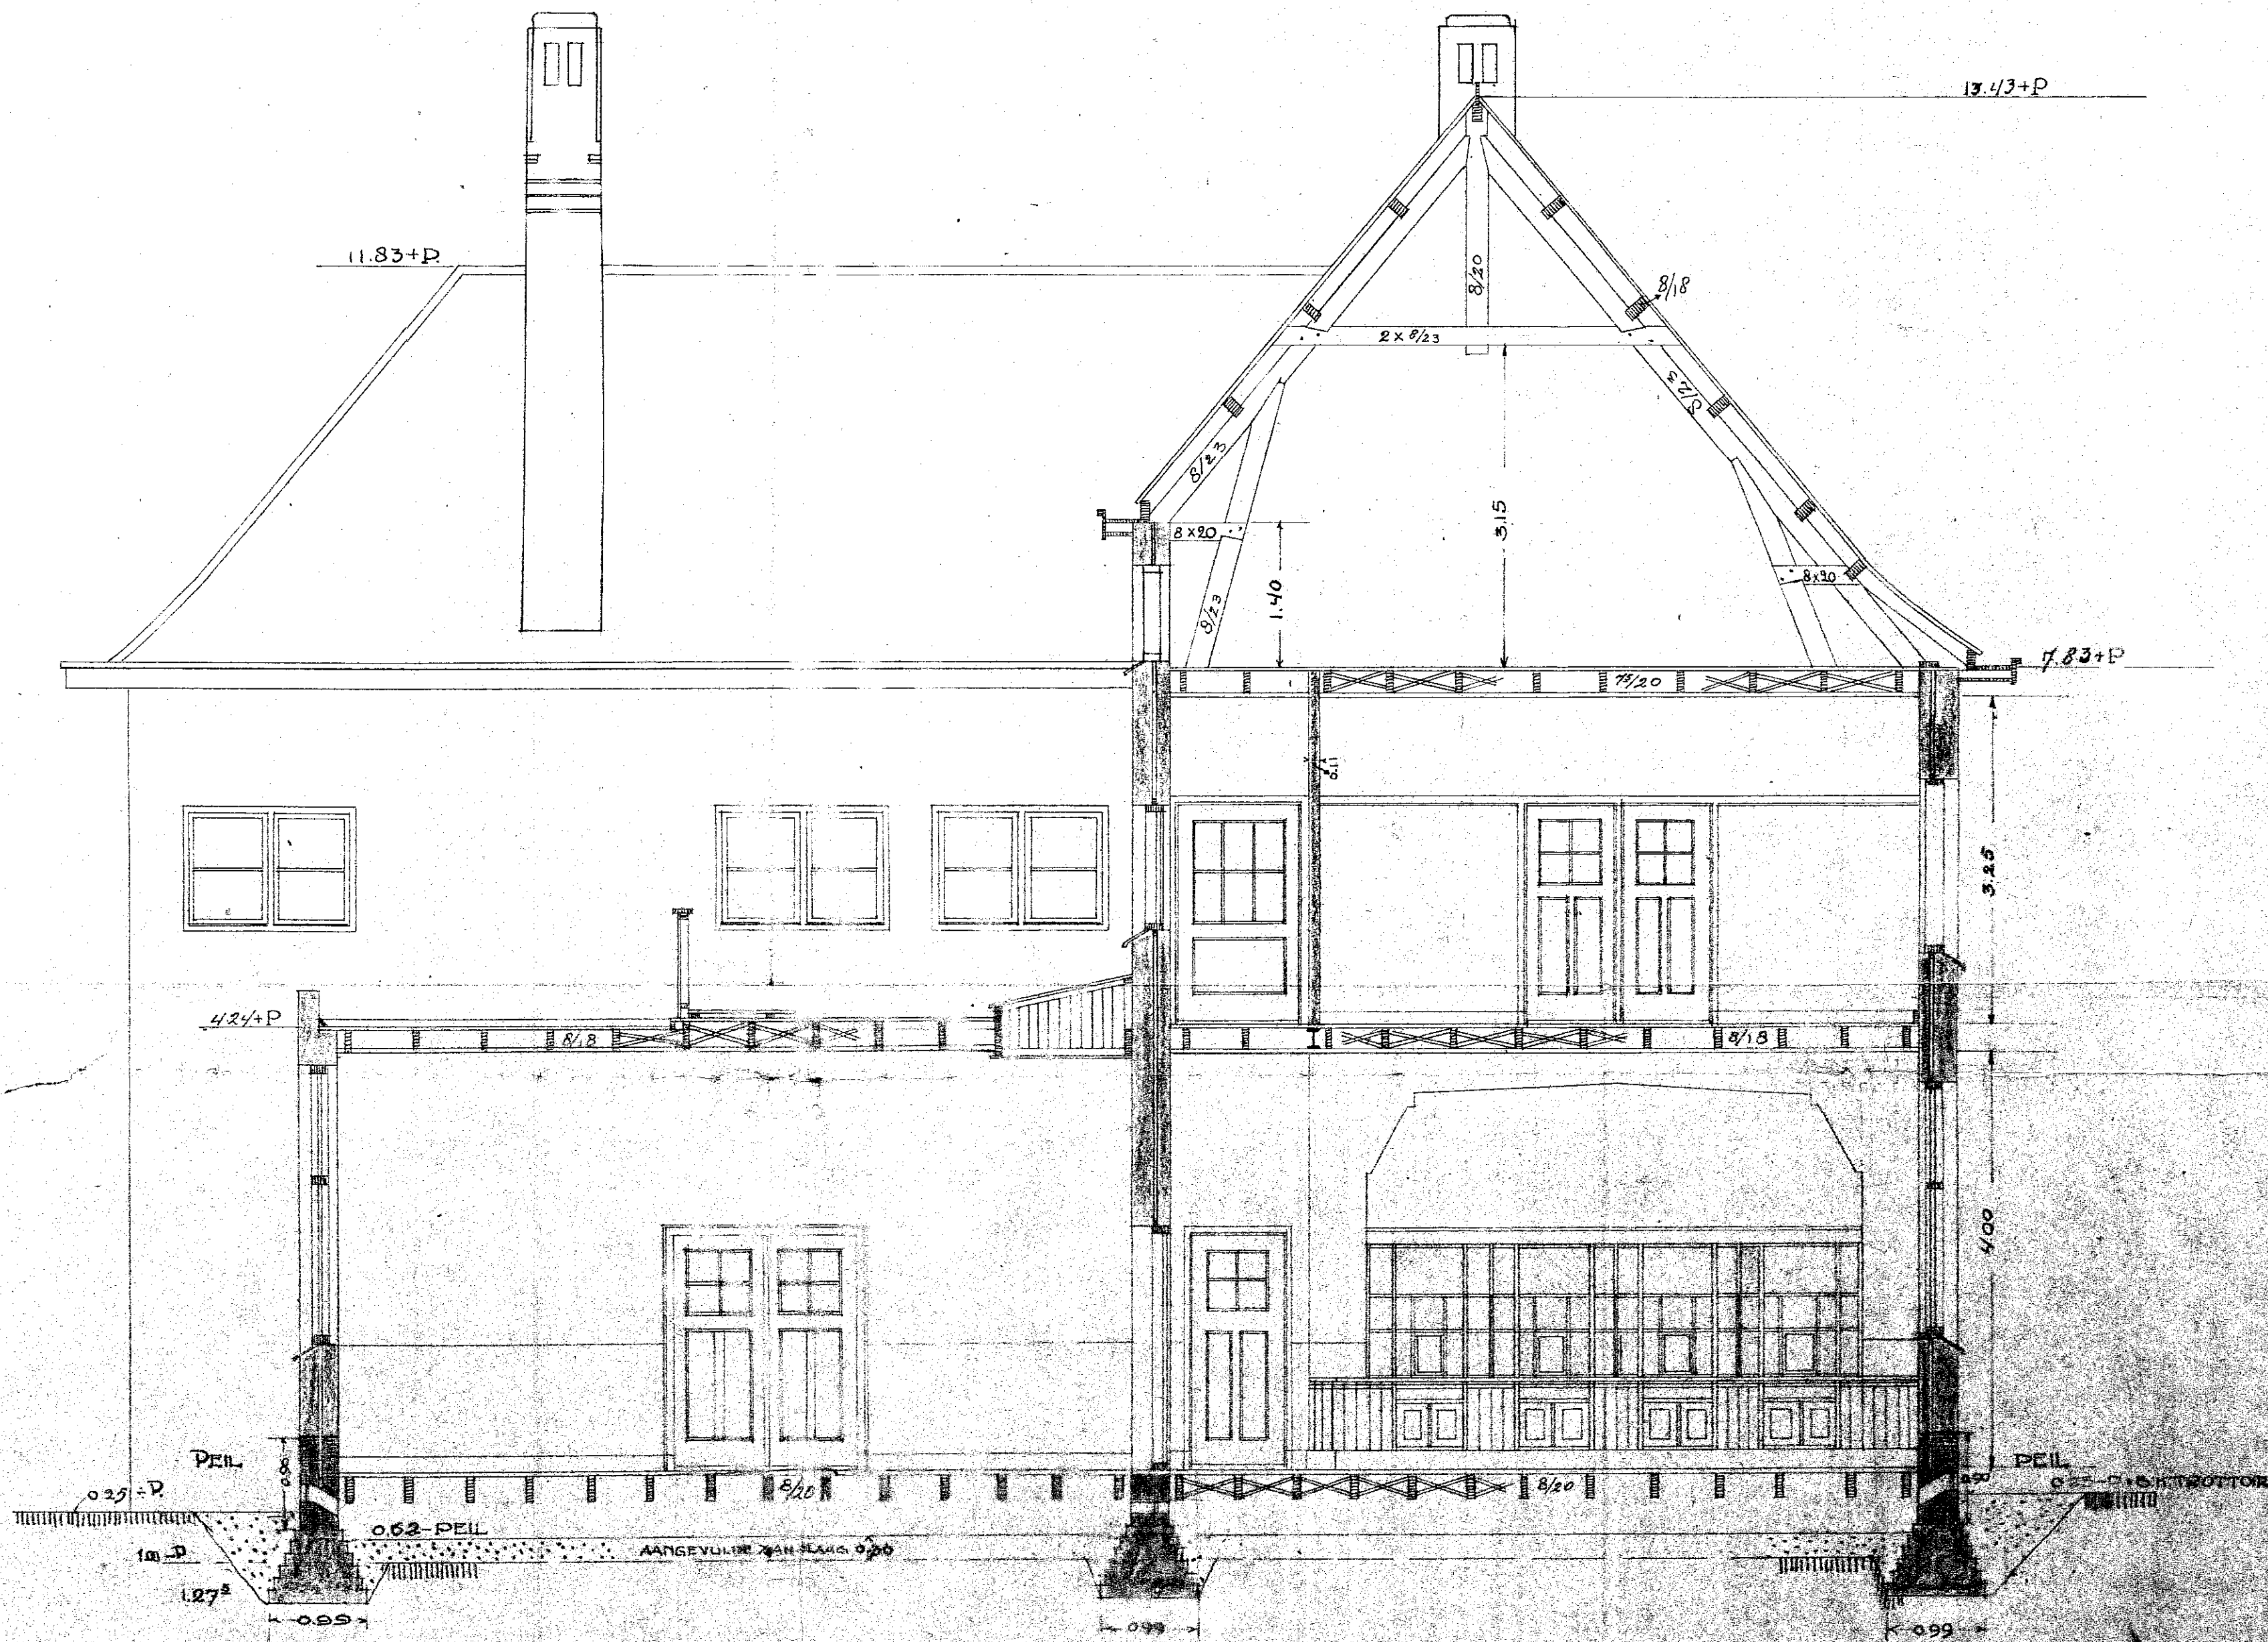

DOORSNED. C-C.

AMSTERDAM NOV. 1921
DE ARCHITECTEN