


POST & TELEGRAAF-KANTOOR.
HELMSTEDE.
SCHAAL 1:50.

DESTEK 309
BLAD N: 4.

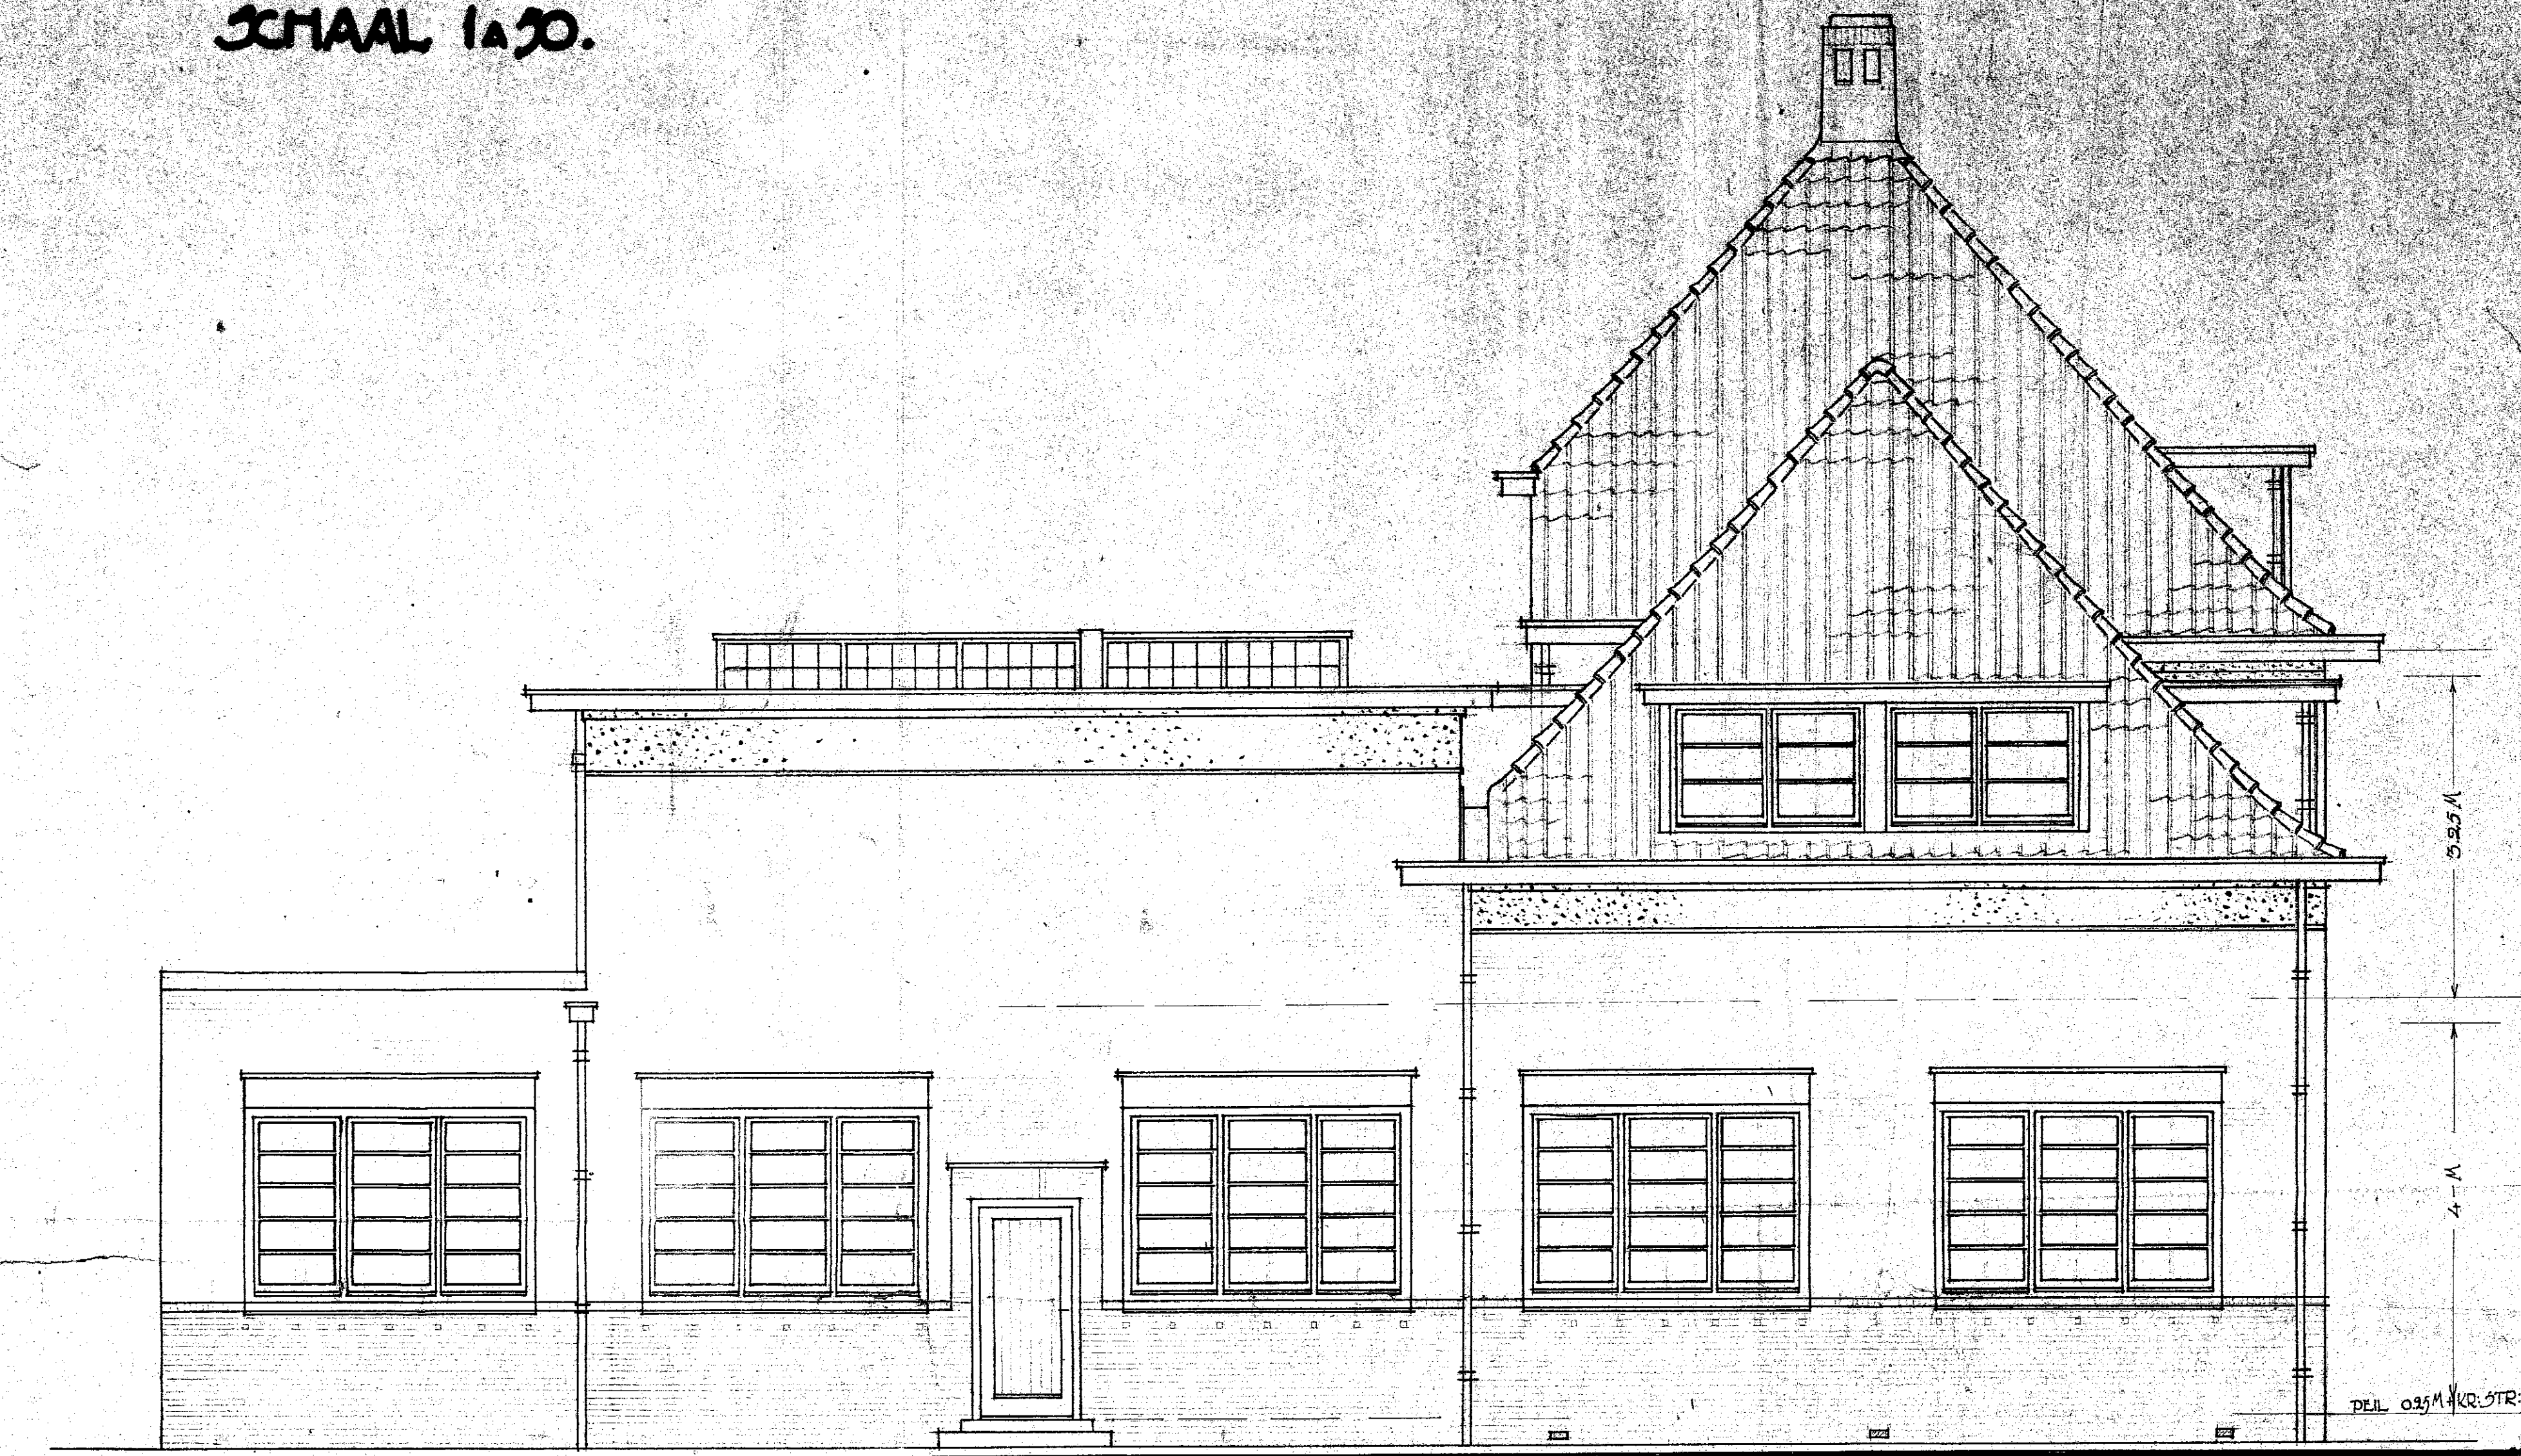

NOORDGEVEL.

AMSTERDAM NOV: 1921
DE ARCHITECTEN: