


POST & TELEGRAAF-KANTOOR.
HELMSTEDE.
SCHAAL 1:50.

DESTEK 309.
BLAD N° 8.

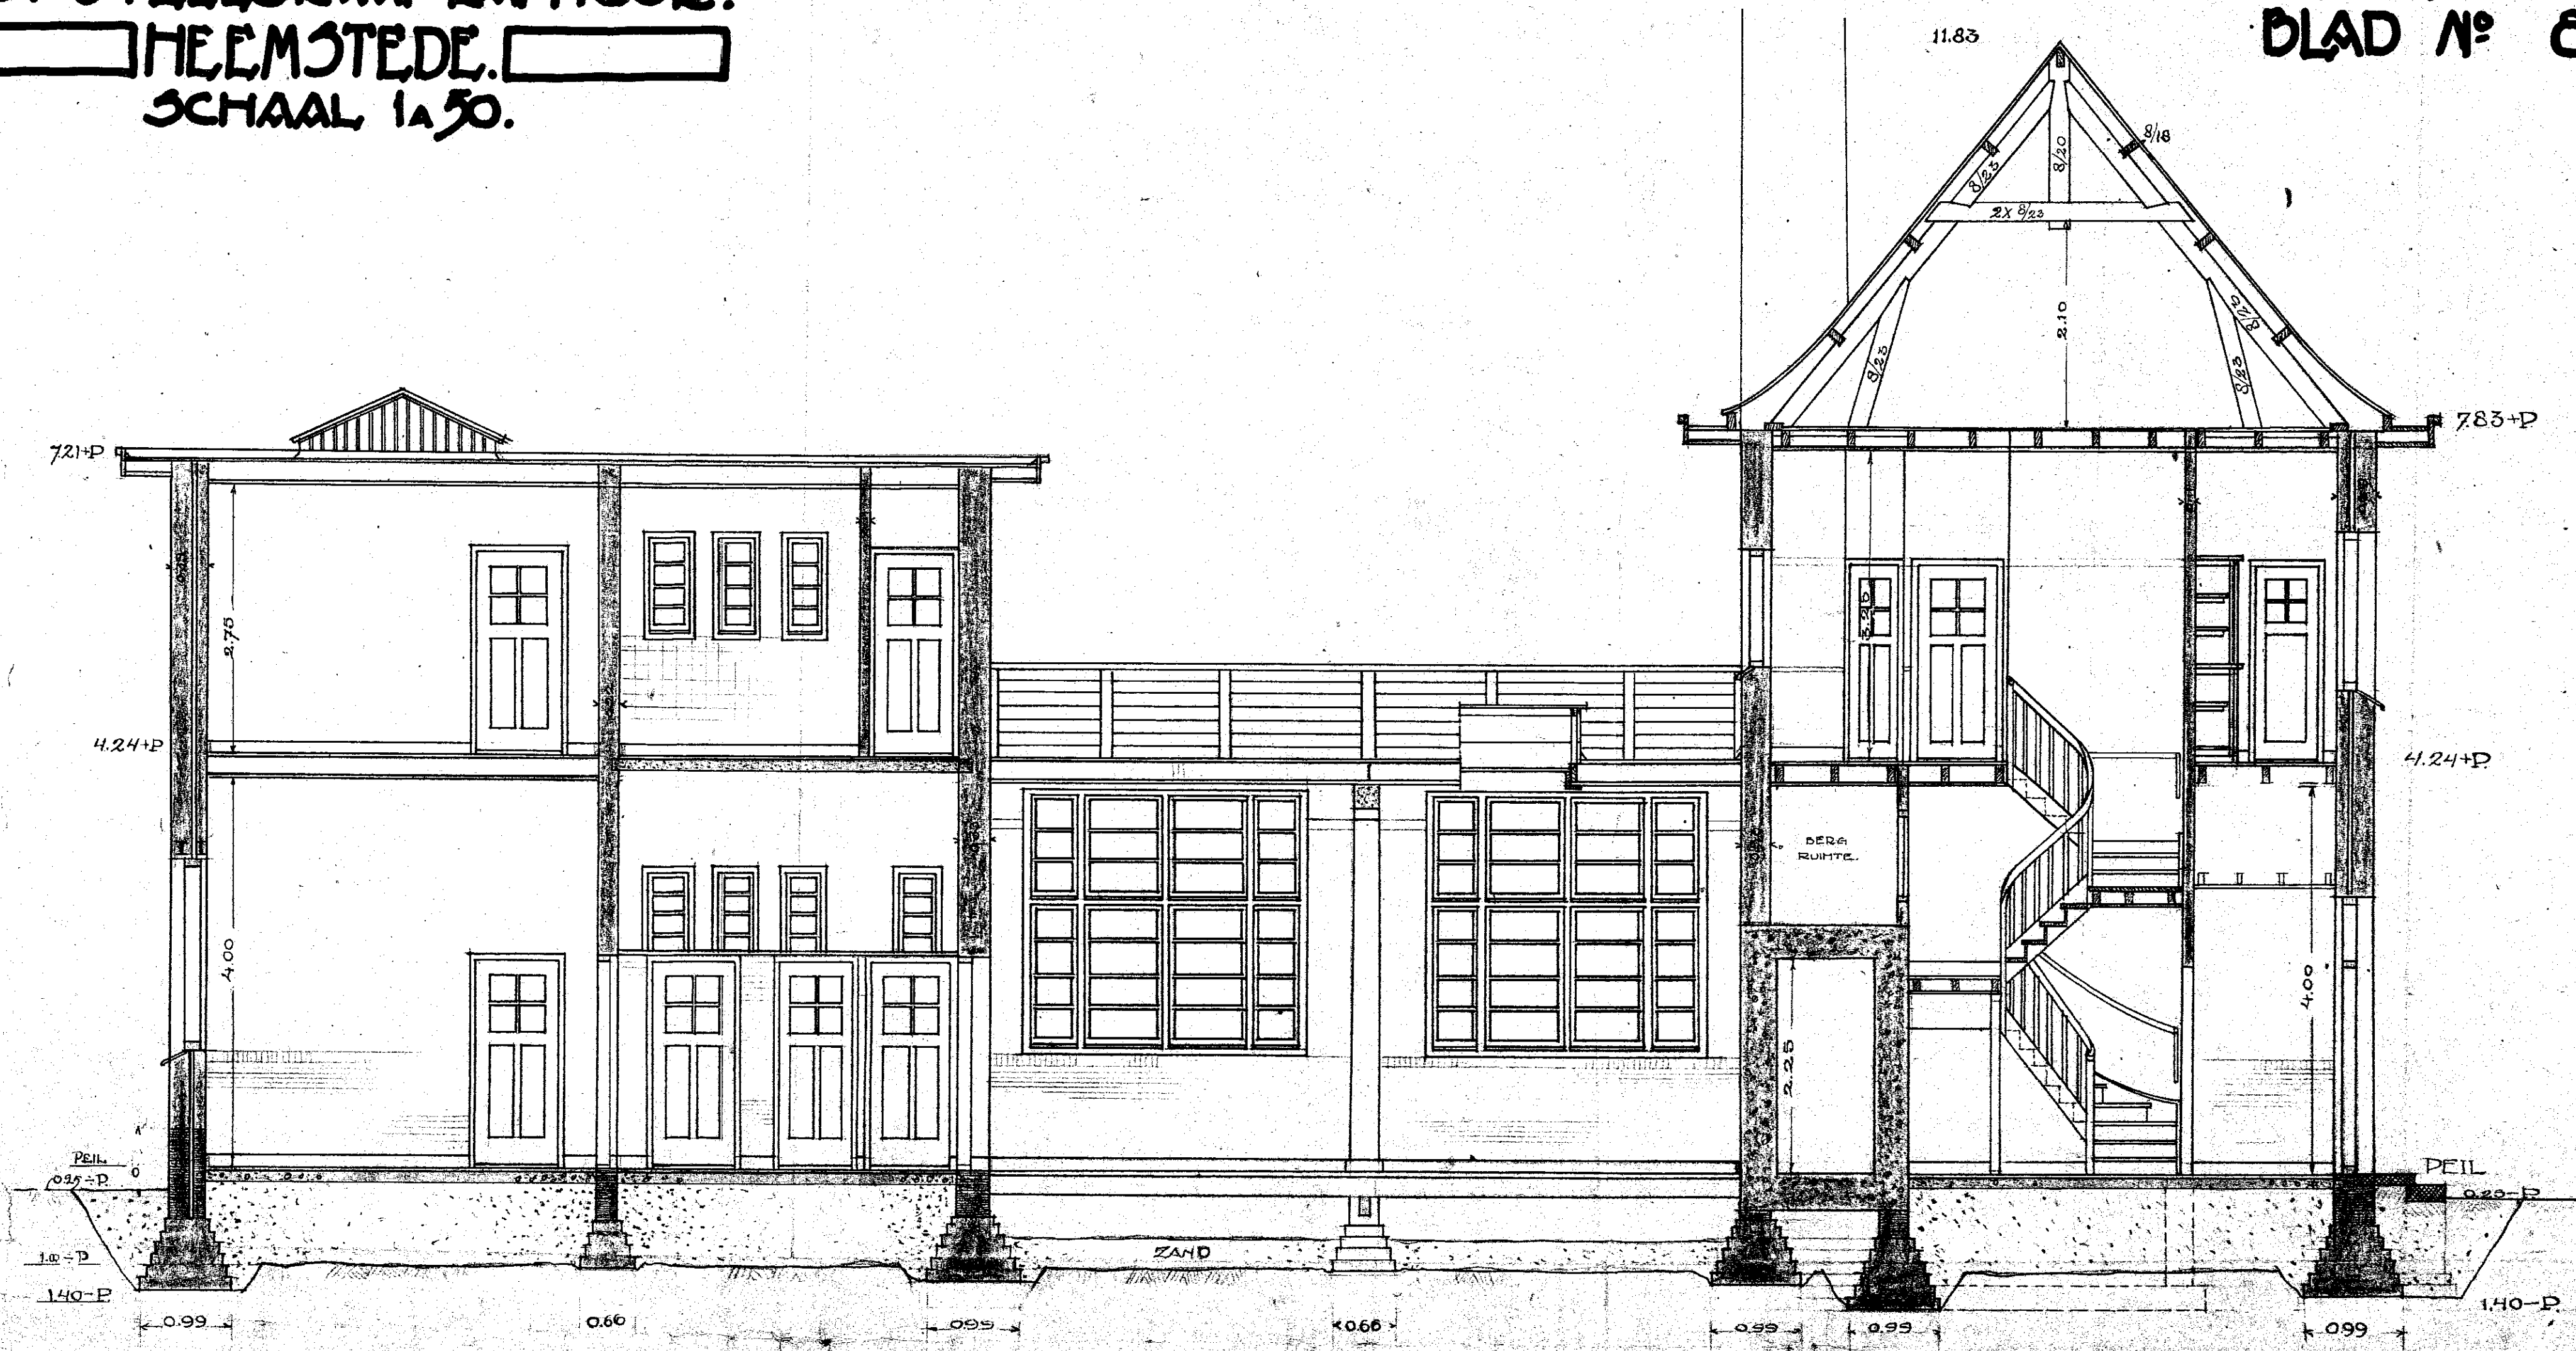

DOORSNEDE B-B.

AMSTERDAM NOV. 1921.
DE ARCHITECTEN