


POST & TELEGRAAF-KANTOOR.
HEEMSTEDE.
SCHAAL 1:50

DE STEK 309
BLAD N° 10

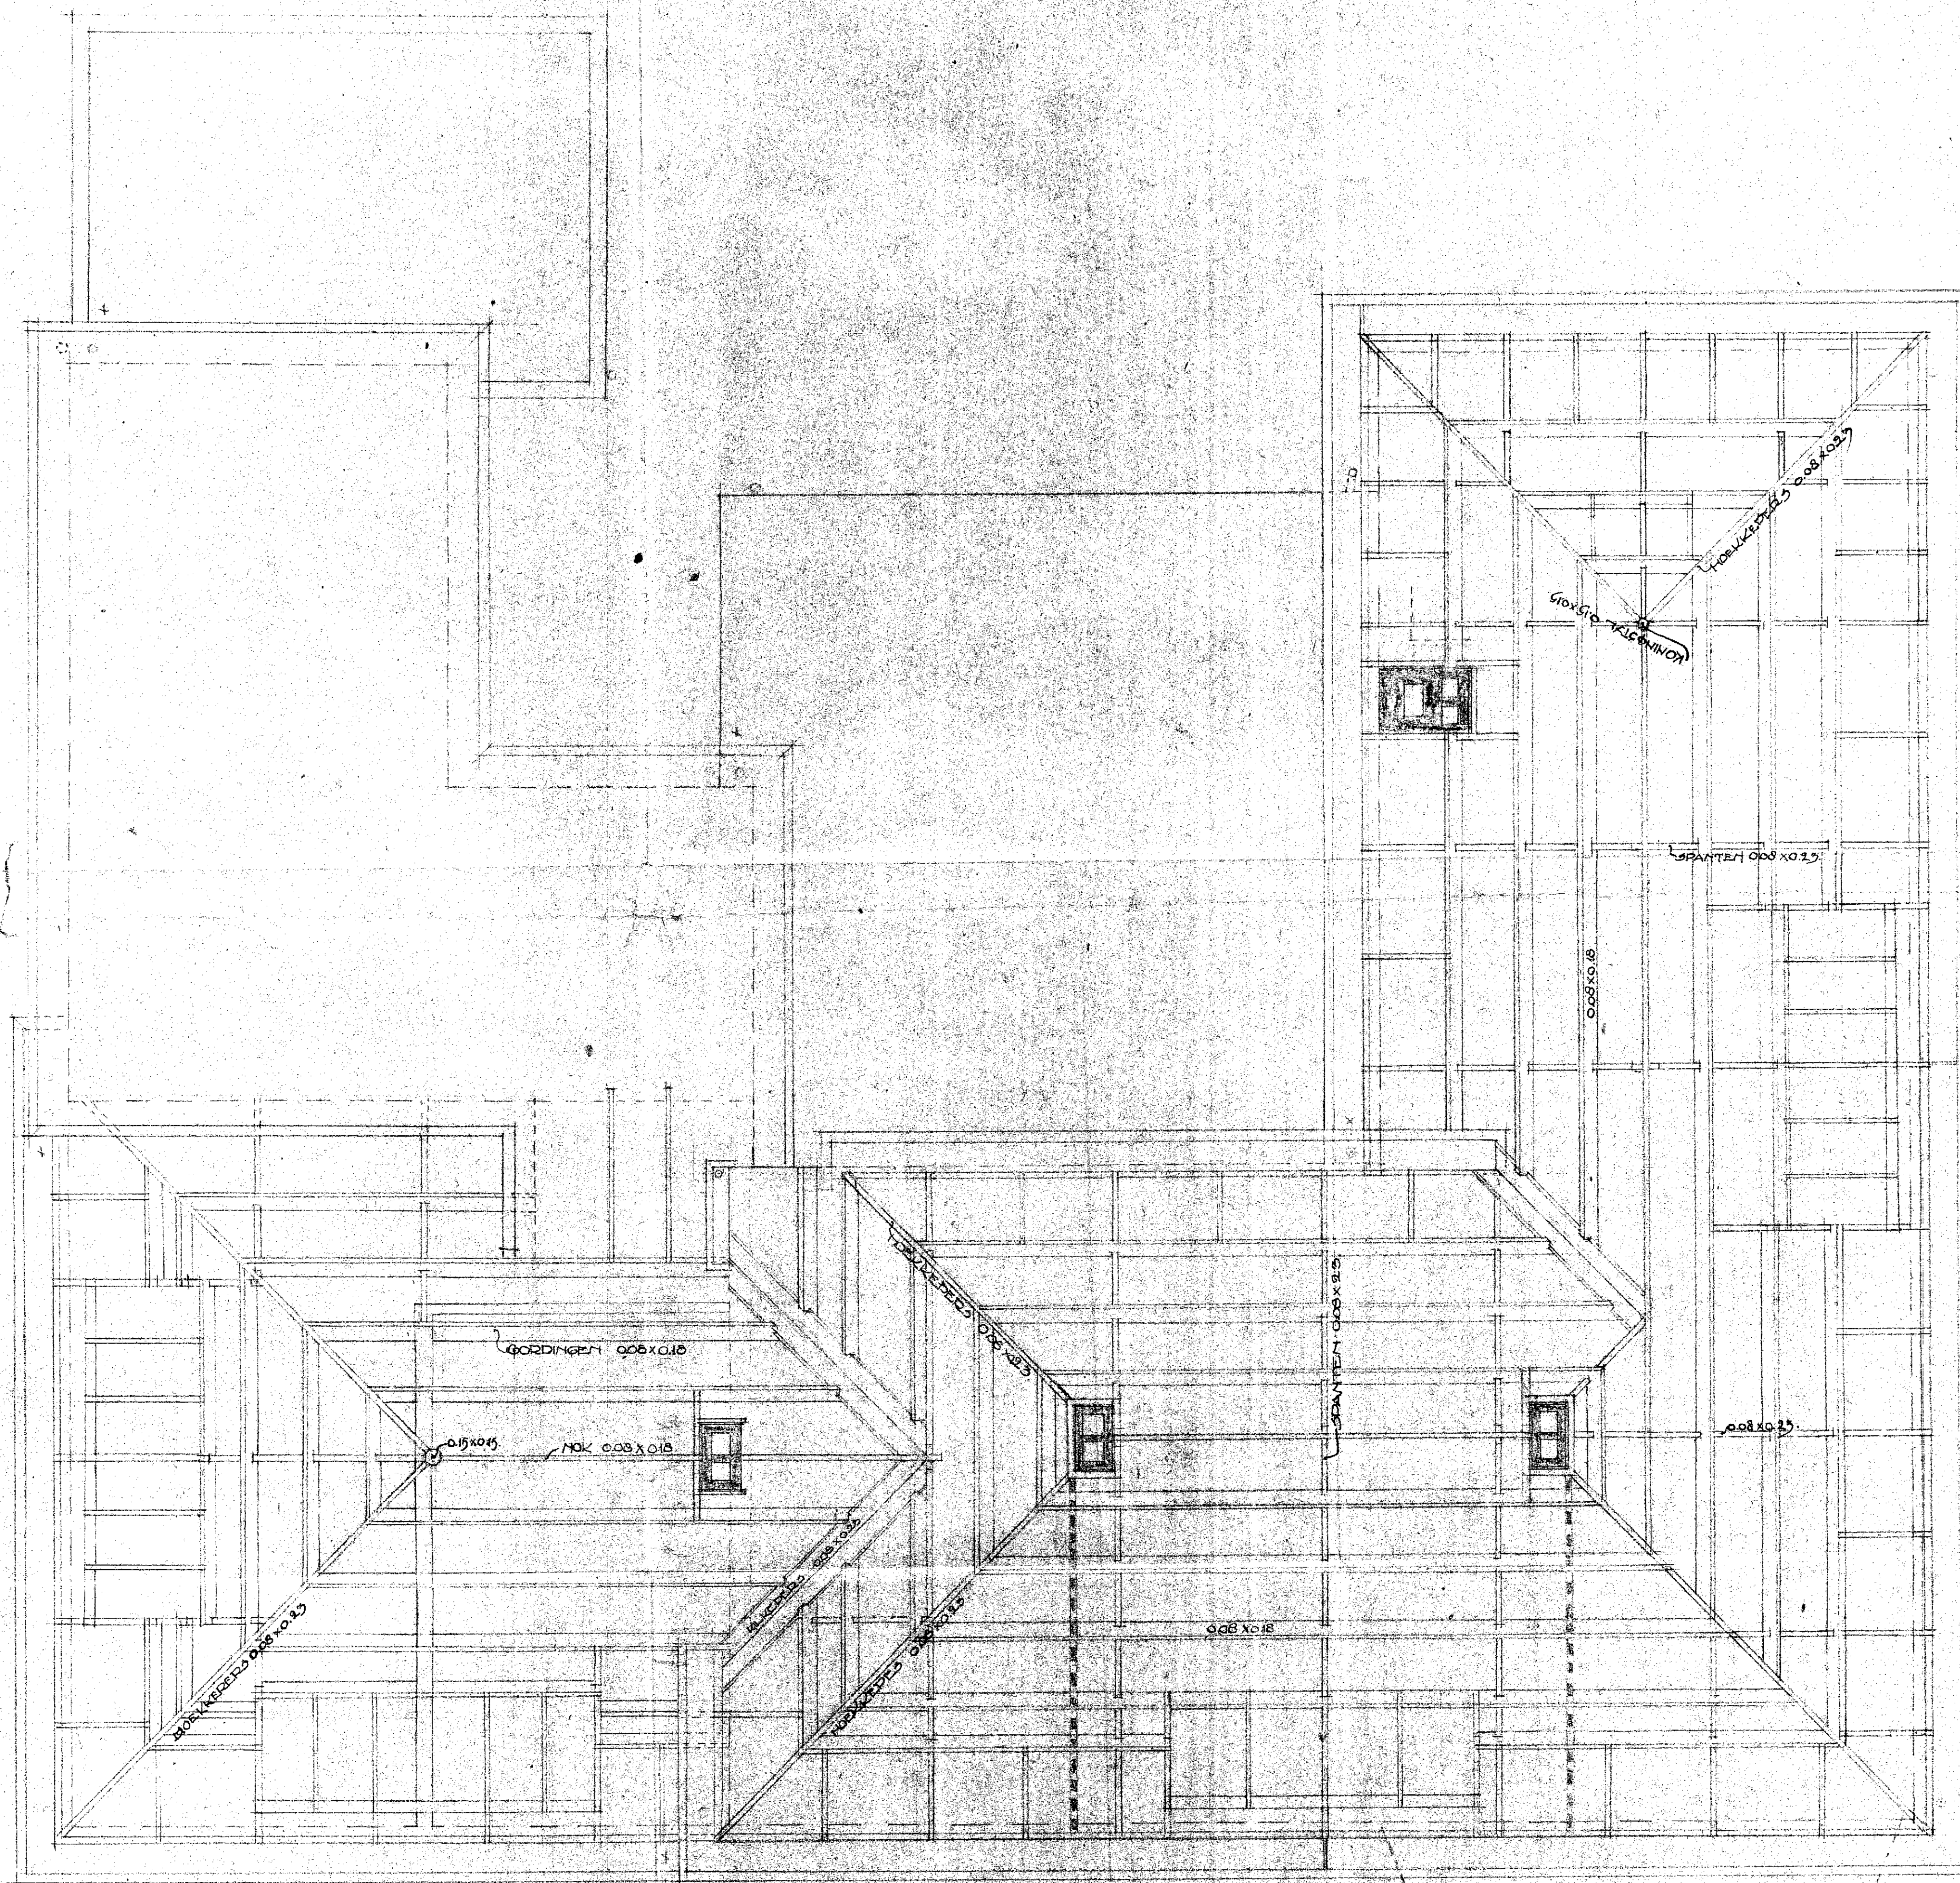

KAPPLAN

AMSTERDAM NOV: 1921
DE ARCHITECTEN: